


1	FLOOR PLAN "B"
B	SCALE: 1/8" = 1'-0"



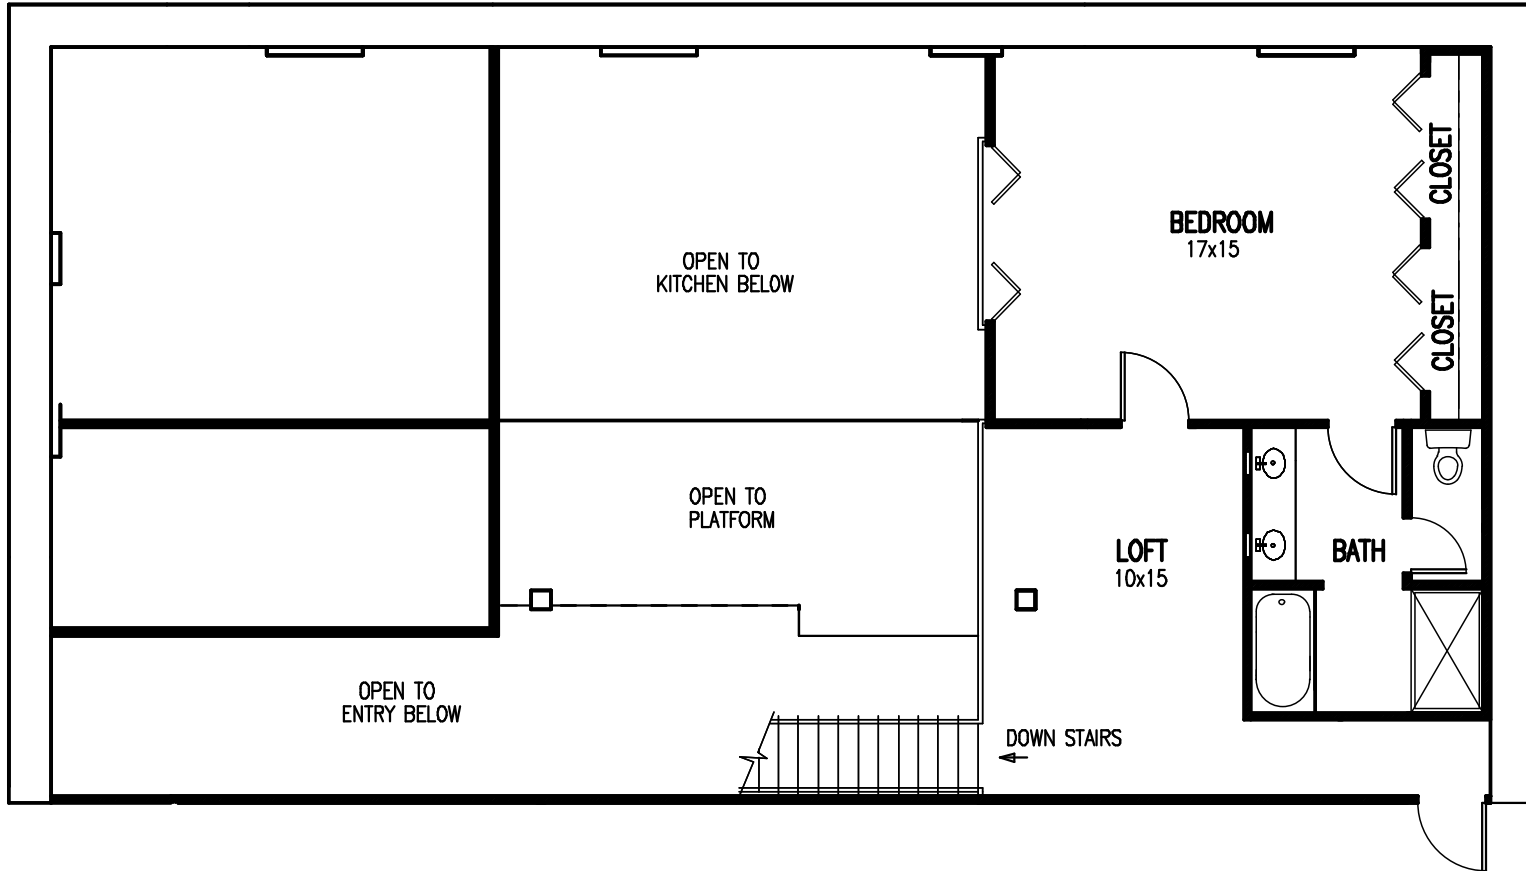

2	MEZZANINE "B"
B	SCALE: 1/8" = 1'-0"





